



Note: Do not scale from drawing, check dimensions on site

This drawing is copyright ©

Note: Works to lightning conductor not shown on the drawing

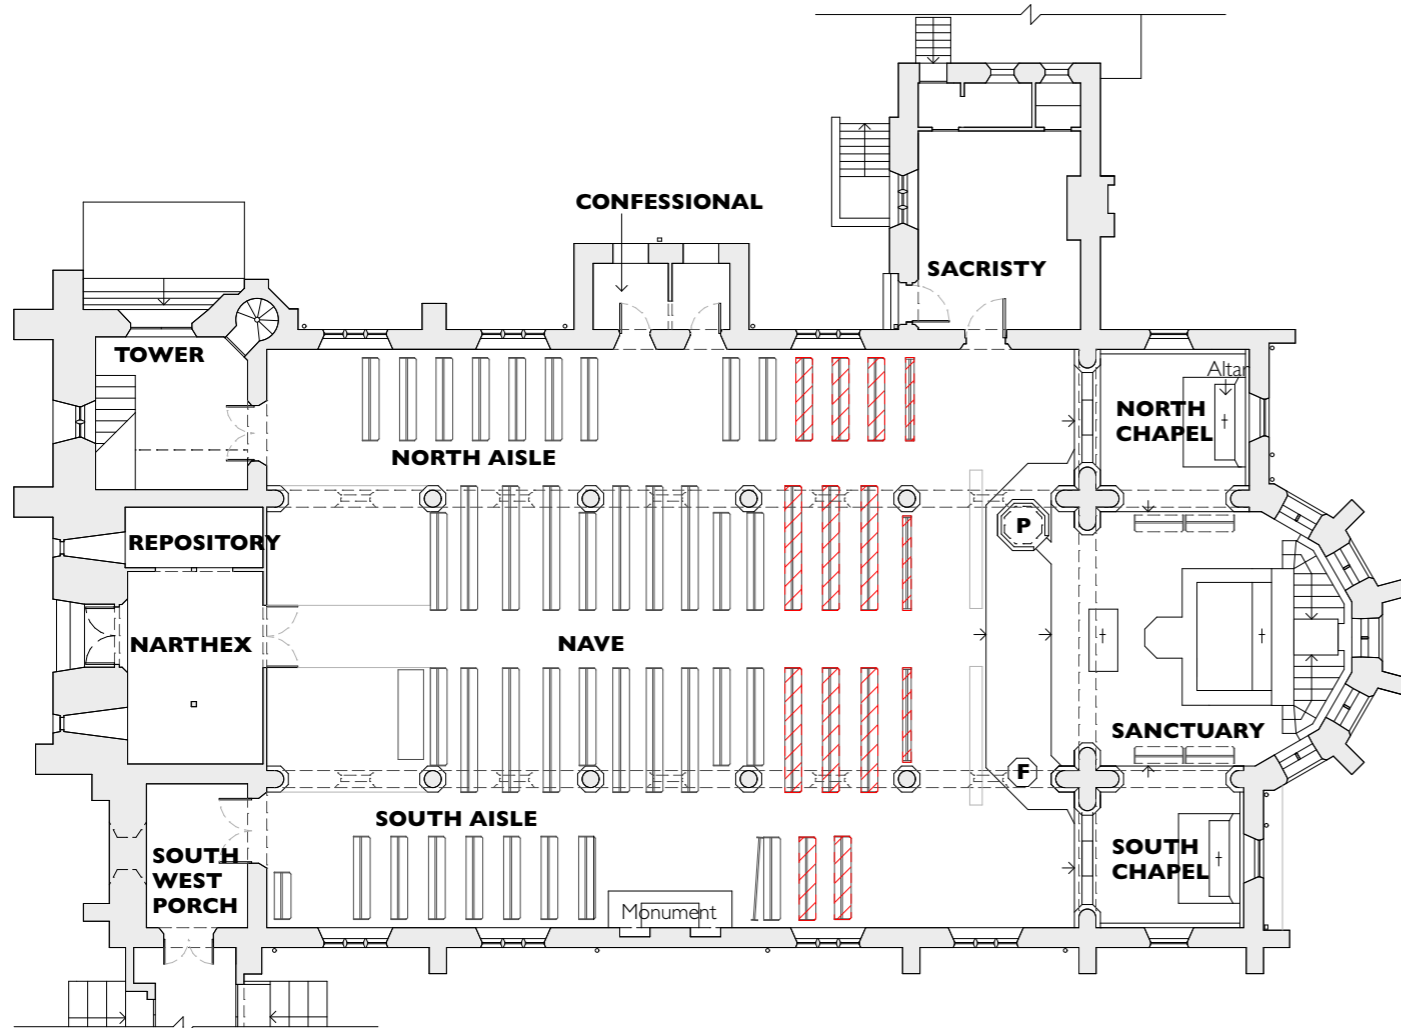


Scope of Work, Ground Floor Plan, 1:200

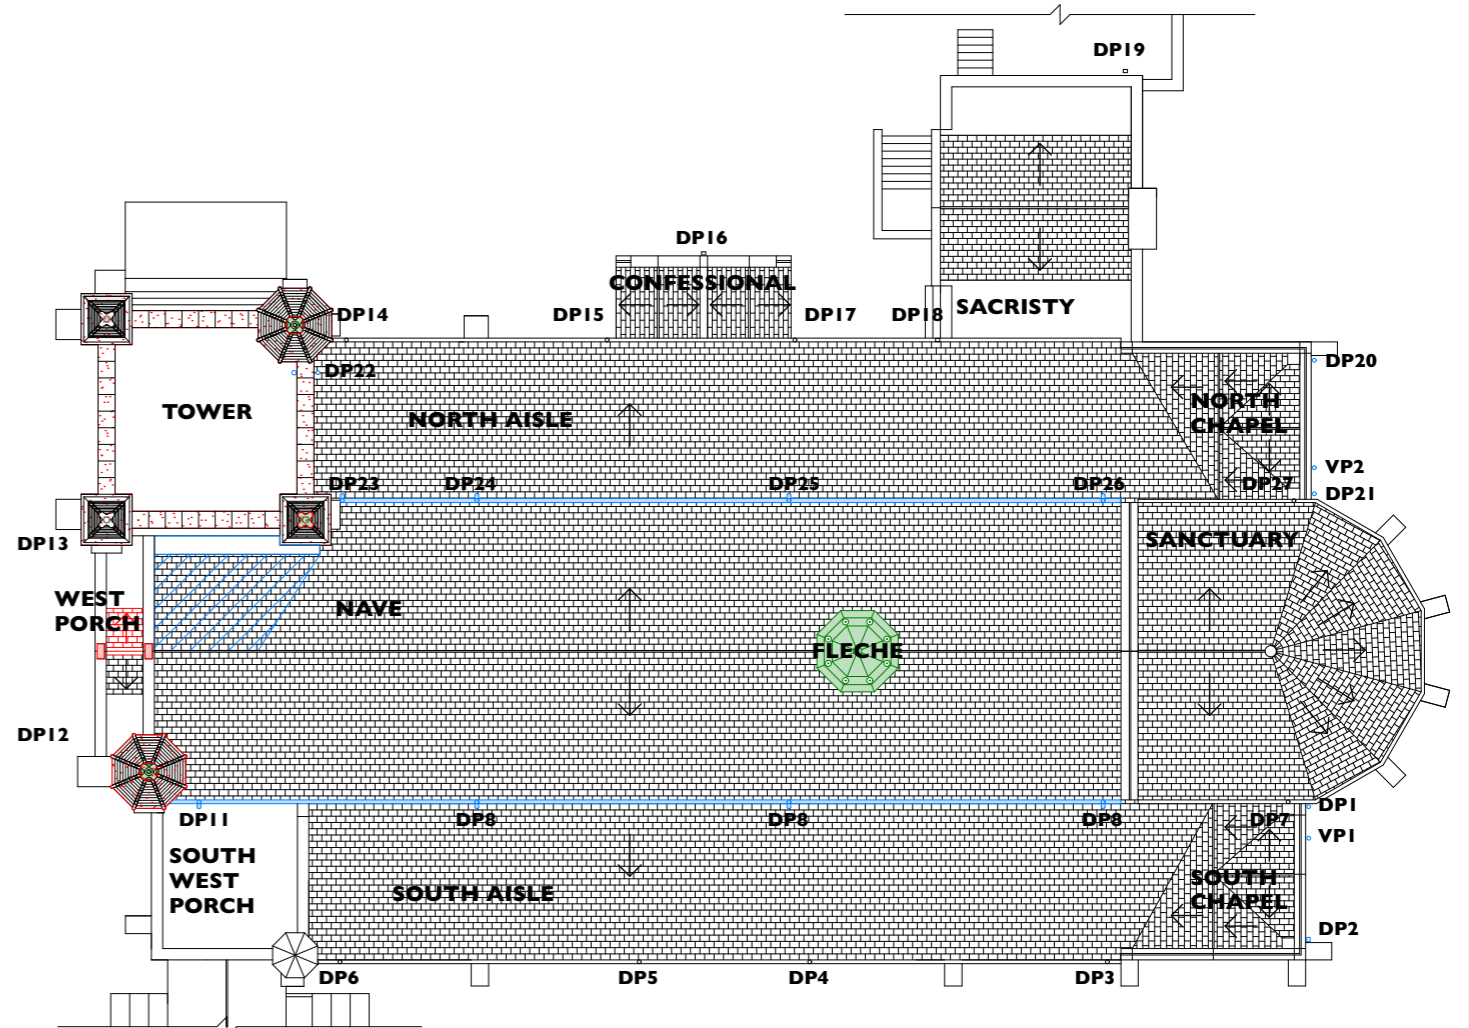

Scope of Work, Roof Plan, 1:200

DP Downpipe
VP Vent pipe

Note: Plans and labels are to normal liturgical orientation

 

Legend

- Modify pew fixings to allow for temporary relocation when additional space is required at the east end of the Nave
- New stone to match existing
- New terracotta element to match existing
- Rake out joints and repoint with lime mortar
- New rainwater goods
- Repair and redecorate; install cathedral chutes at outlets
- Replace damaged slate roof covering
- Take up slates for inspection of the roof timbers. Re-fix on completion
- Replace apex cross on West Porch and west end of Nave
- Repair timber structure and replace copper covering on the Nave Flèche

© **Nicholas Warns Architect Ltd.**

64 Bishopgate Norwich, NRI 4AA
info@nicholaswarns.com

T: 01603 622056
F: 01603 627 393



Drawing Title **Scope of Work, Plans**

Project **Repairing our Lady Star of the Sea and Opening Doors, Lowestoft.**

Client **Parish Finance Committee**

Drawn: **GH - 22/12/2017**

Revision

Job No Dwg No

654/3101

Scale
1:200 @A3

Rev

Date