


Note: Do not scale from drawing, check dimensions on site


This drawing is copyright ©

Note: Works to lightning conductor not shown on the drawing


Note: See Schedule of Work for repairs to the stonework of the Belfry Openings

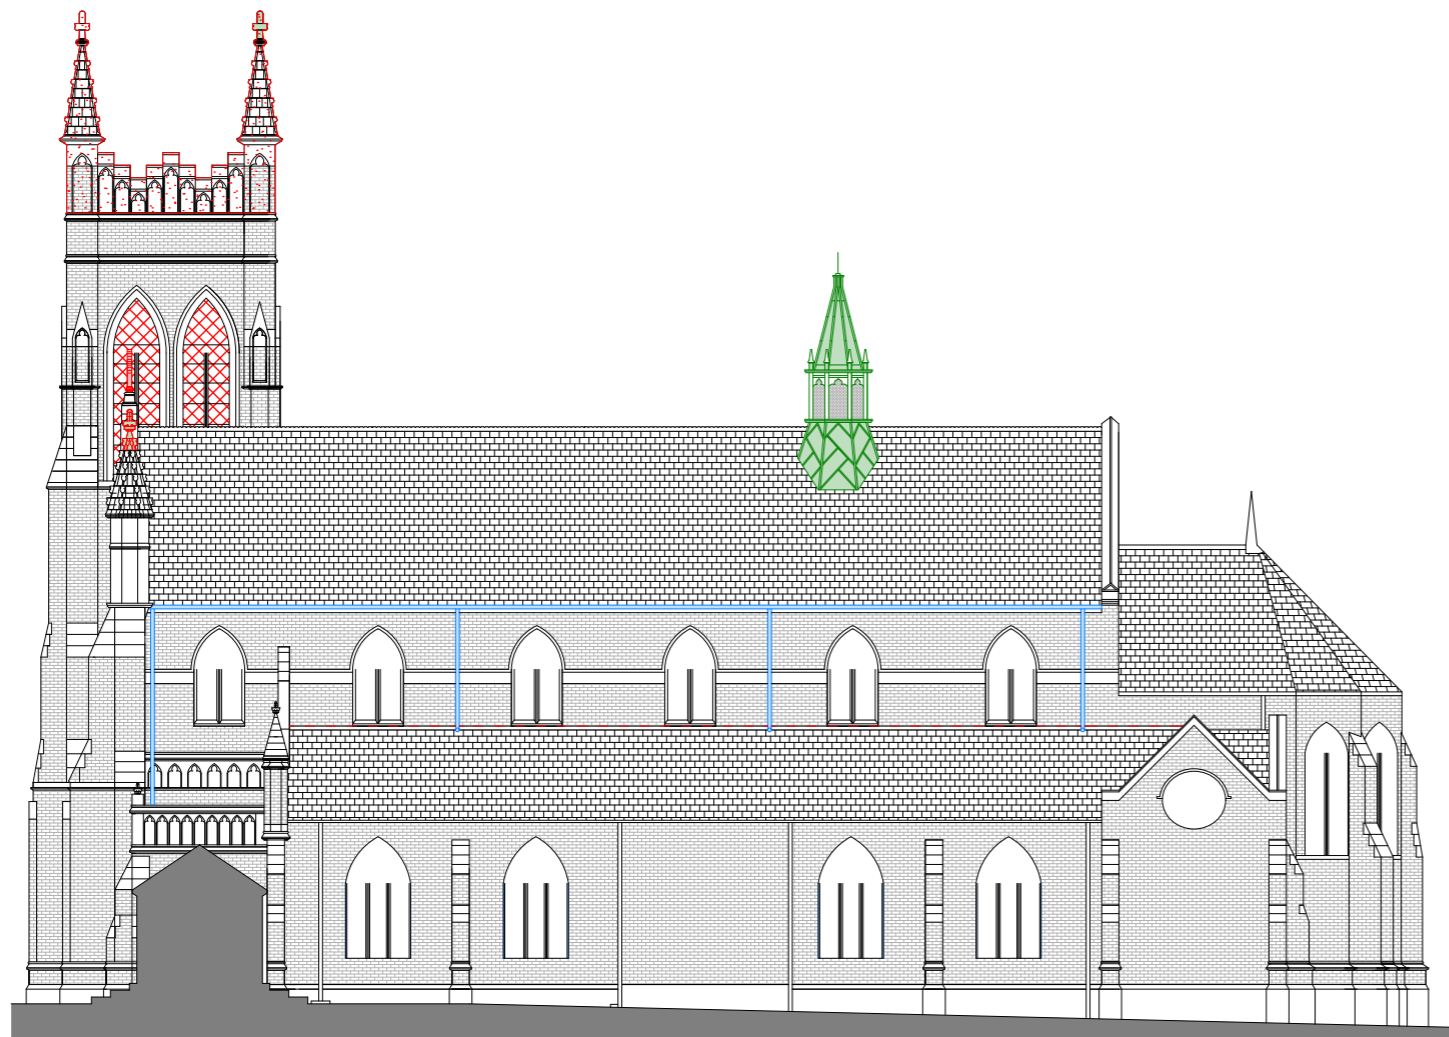

Scope of Work, South Elevation, 1:200

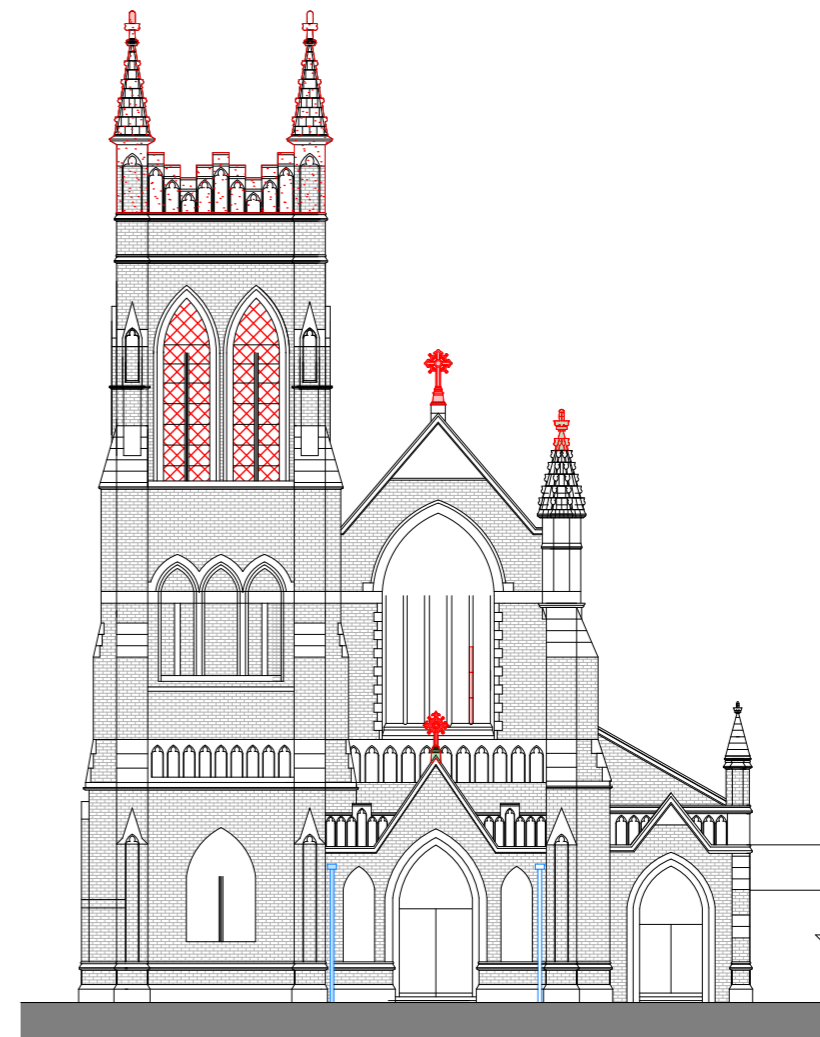

Scope of Work, West Elevation, 1:200

 

Note: Plans and labels are to normal liturgical orientation

Legend

- Stone replacement
- Terracotta replacement
- Rake out joints and repoint with lime mortar
- Replace bird mesh and repair mullions in the Belfry Openings
- New/replacement rainwater goods
- Repair and redecorate existing rainwater goods/ vent pipes
- Repoint failed mortar joints above flashing at North & South Aisle abutments to Clerestories
- Replace apex cross on West Porch and west end of Nave
- Repair timber structure and replace copper covering on the Nave Flèche

© **Nicholas Warns Architect Ltd.**

64 Bishopgate Norwich, NRI 4AA
 info@nicholaswarns.com

T: 01603 622056
 F: 01603 627 393



Drawing Title **Scope of Work, South and West Elevations**
 Project **Repairing our Lady Star of the Sea and Opening Doors, Lowestoft.**
 Client **Parish Finance Committee**
 Drawn: **GH - 22/12/2017**

Job No Dwg No
654 /3201
 Scale
1:200 @A3
 Rev
 Date